


CUSTOM ENCLOSURE:
 SPN4DSS6-484812 (48"H x 48"W x 12"D)
 NEMA 4X TYPE 316 STAINLESS STEEL
 WITH HEAT SHIELD. OUTER DOORS
 HAVE HEAVY-DUTY 3-POINT
 PAD-LOCKABLE HANDLES, 90° DOOR
 STOPS.

BACK PANEL:
 SPPAL-4848 (45"H x 45"W)
 FABRICATED FROM .125 ALUMINUM.

HINGED INNER DOOR:
 (2) HID-4824 FABRICATED FROM .125
 BLACK ENGRAVED ALUMINUM WITH
 CONTINUOUS HINGES, TWIST
 LATCHES, AND 90° DOOR STOPS.

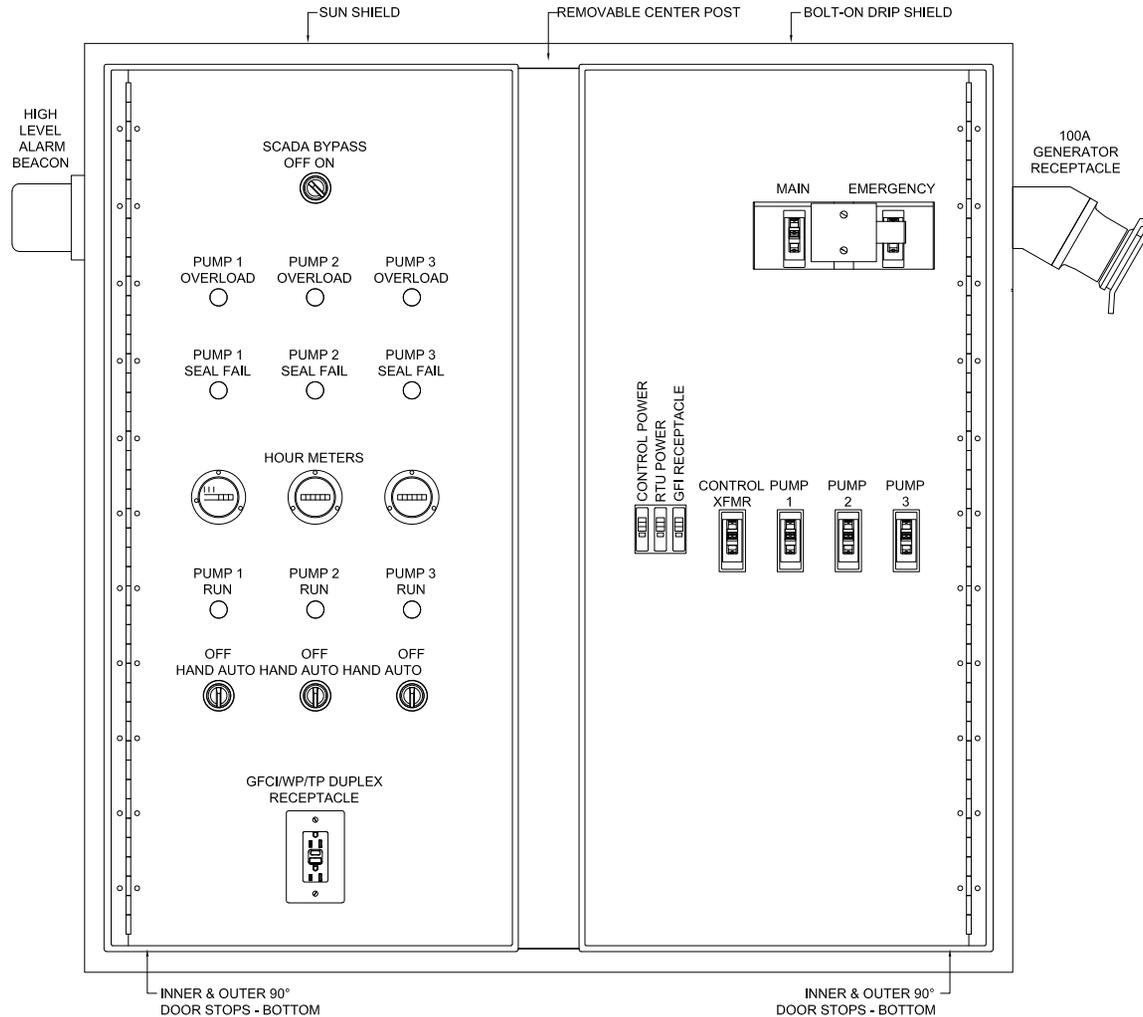

INTERIOR FRONT VIEW



CITY OF COCOA
 Brevard County, Florida
 UTILITIES DEPARTMENT
 ENGINEERING DIVISION

TRIPLEX PUMP STATION CONTROL PANEL

| | |
|---|---------------------|
| DRAWN BY: ADK | SCALE: NOT TO SCALE |
| CHECKED BY: KSK | DATE: MARCH 2020 |
| DESIGN BY: | SHEET: 1 OF 8 |
| ACAD NAME: TRIPLEX PUMP STATION CONTROL PANEL | |