


PLAN VIEW

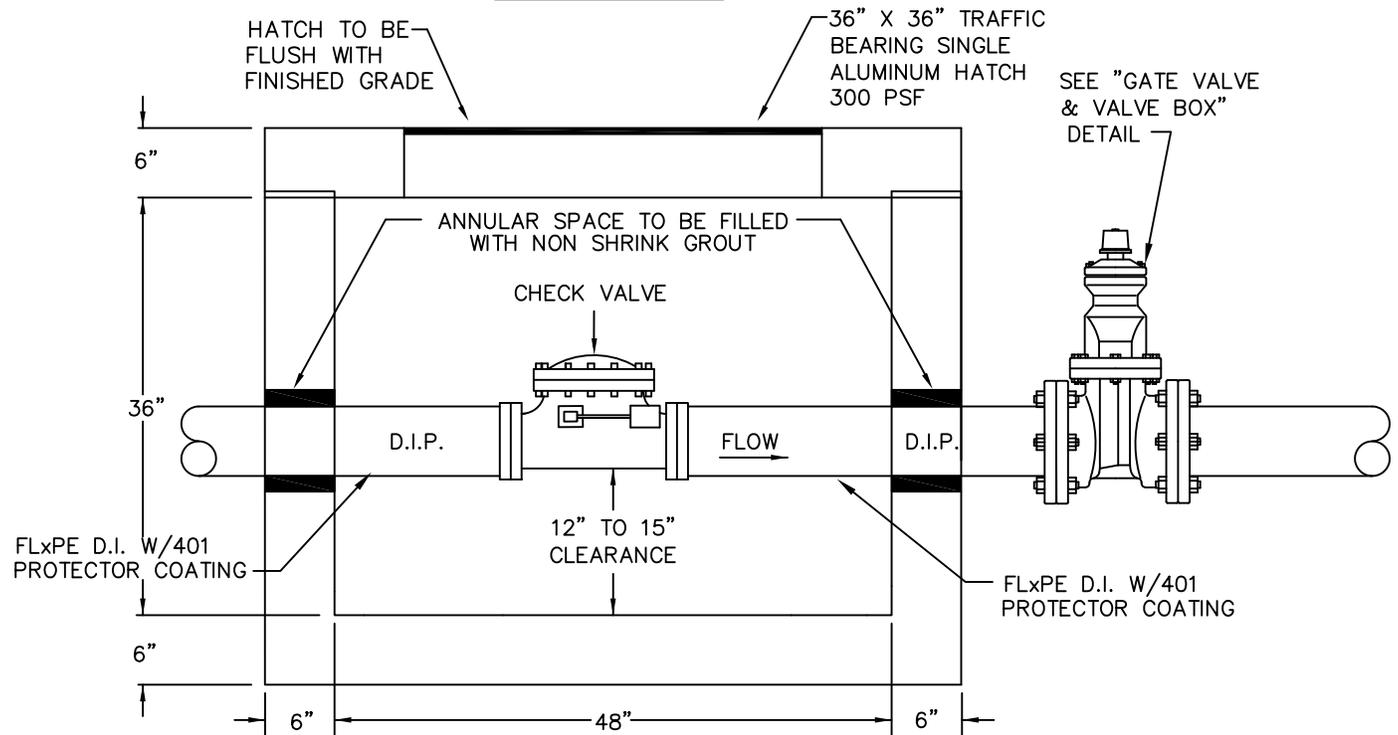

PROFILE VIEW

NOTE

CONCRETE BOX AND TOP TO BE PRECAST AND REINFORCED PER MANUFACTURERS SPECIFICATIONS



CITY OF COCOA
 Brevard County, Florida
 UTILITIES DEPARTMENT
 ENGINEERING DIVISION

CHECK VALVE VAULT

DRAWN BY: J. WILLIAMS	SCALE: NOT TO SCALE
CHECKED BY: P. DAVIS	DATE: MARCH 2020
DESIGN BY:	SHEET: 1 OF 1
ACAD NAME: CHECK VALVE VAULT	